


"Note"
Main Stop valve and
DCVA Existing

Irrigation Legend

Quantity	Symbol	Description
4		5'X15' Left Corner Strip 4" Pop-up Body
4		5'X15' Right Corner Strip 4" Pop-up Body
20		9'X18' Side Strip Spray 4" Pop-up Body
5		Half #1.5 Nozzle Small Adj Rotor
9		Quarter #1 Nozzle Small Adj Rotor
1		5/8" Water Meter Pg. D21
1		1" Drain Valve W/ Schrader Val Pg. D22
1		1/2" Manual Drain Valve
6		Auto Control Valve Pg. D23
1		R/B 6 Sta. ID Controller Pg.D25
1		R/B Rain Shut-Off Device Pg. D25

Total Lawn Area 2,006 Sq Ft.


Scale

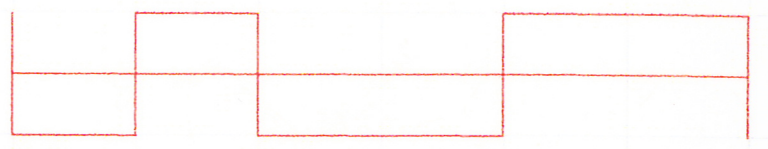

600'		1" Lateral Pipe-colored
		1" Sch 40 Lateral lines Under concrete
320'		1" Main Line Pipe-Purple
		1" Sch 40 Main Line Pipe-Brown
25'		2 Controller Wire
100'		3 Controller Wire
60'		4 Controller Wire
50'		5 Controller Wire
50'		7 Controller Wire

0 8 16 32 48
1" = 16'

Apartments

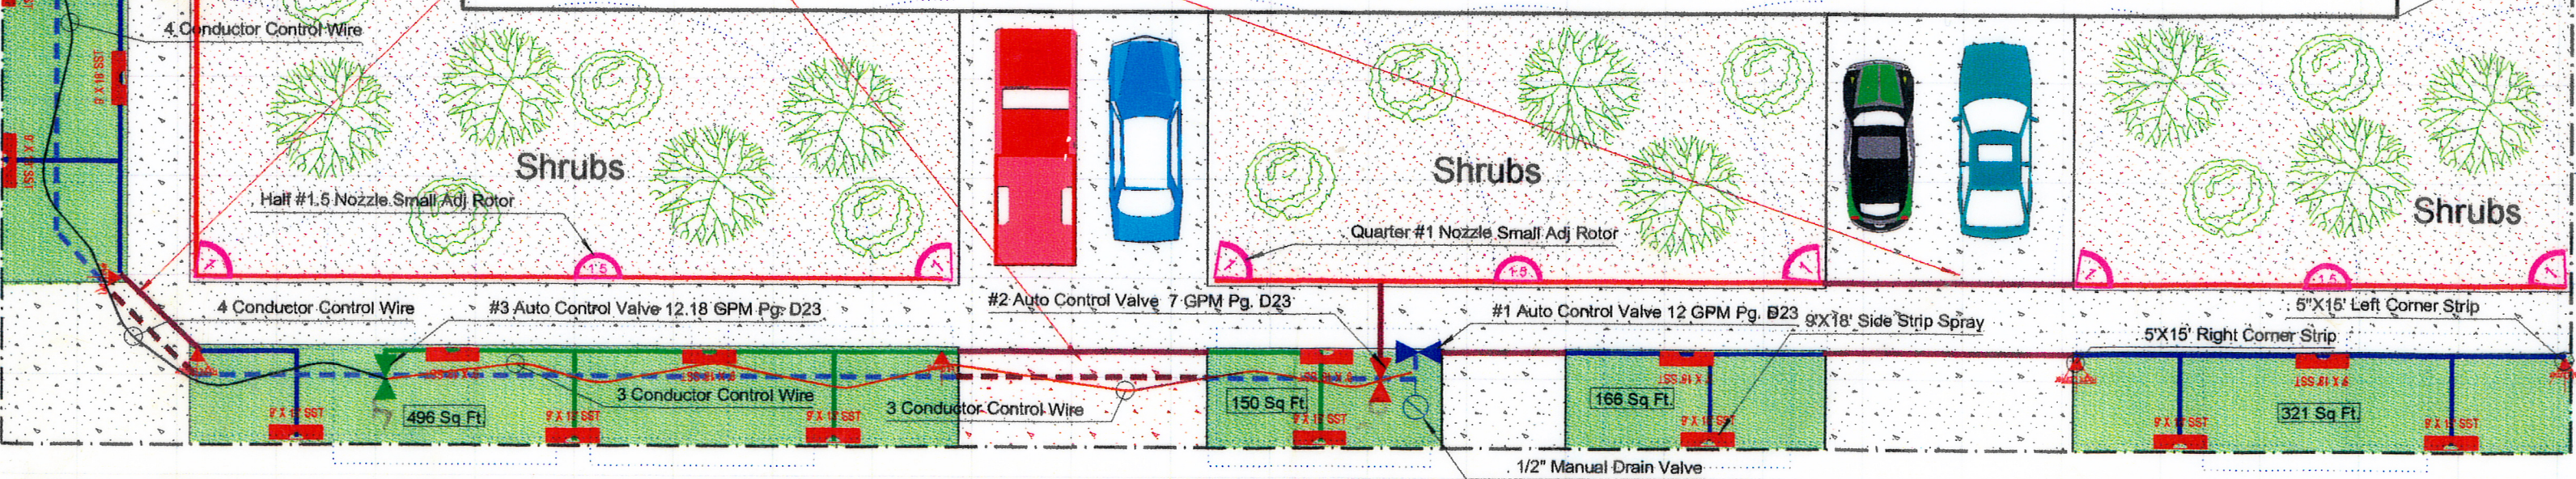

"Note" This drawing is not waterproof (Keep dry)

DATE: 05/24/05
Dunn & Pienovi
DRAWN BY: erf
SCALE: 1" / 16'

PROJECT:
DUNN & PIENOVİ
21 HANDCOCK
PORTLAND OR. 97053

Information contained on this drawing is based upon generally accepted formulas, computations, and trade practices. If any problems, difficulties, or injury should arise from or in connection with the use or application of this information, or if there is any error, typographical or otherwise Right Irrigation Supply Inc. shall not be responsible or liable therefor.

Right
Irrigation Supply, Inc.
Vancouver WA 98663-1409
3000 A NE Minnehaha St.
(360) 696-1831